



# Hillsdale


COLLEGE

## Conceptual Study for Chapel / Performing Arts Auditorium Building


March 7, 2005



TMP ASSOCIATES INC  
470 WEST CENTRE AVE · PORTAGE · MICHIGAN · 49024  
PH · 269.327.0077 FX · 269.327.8090 WWW.TMP-ARCHITECTURE.COM

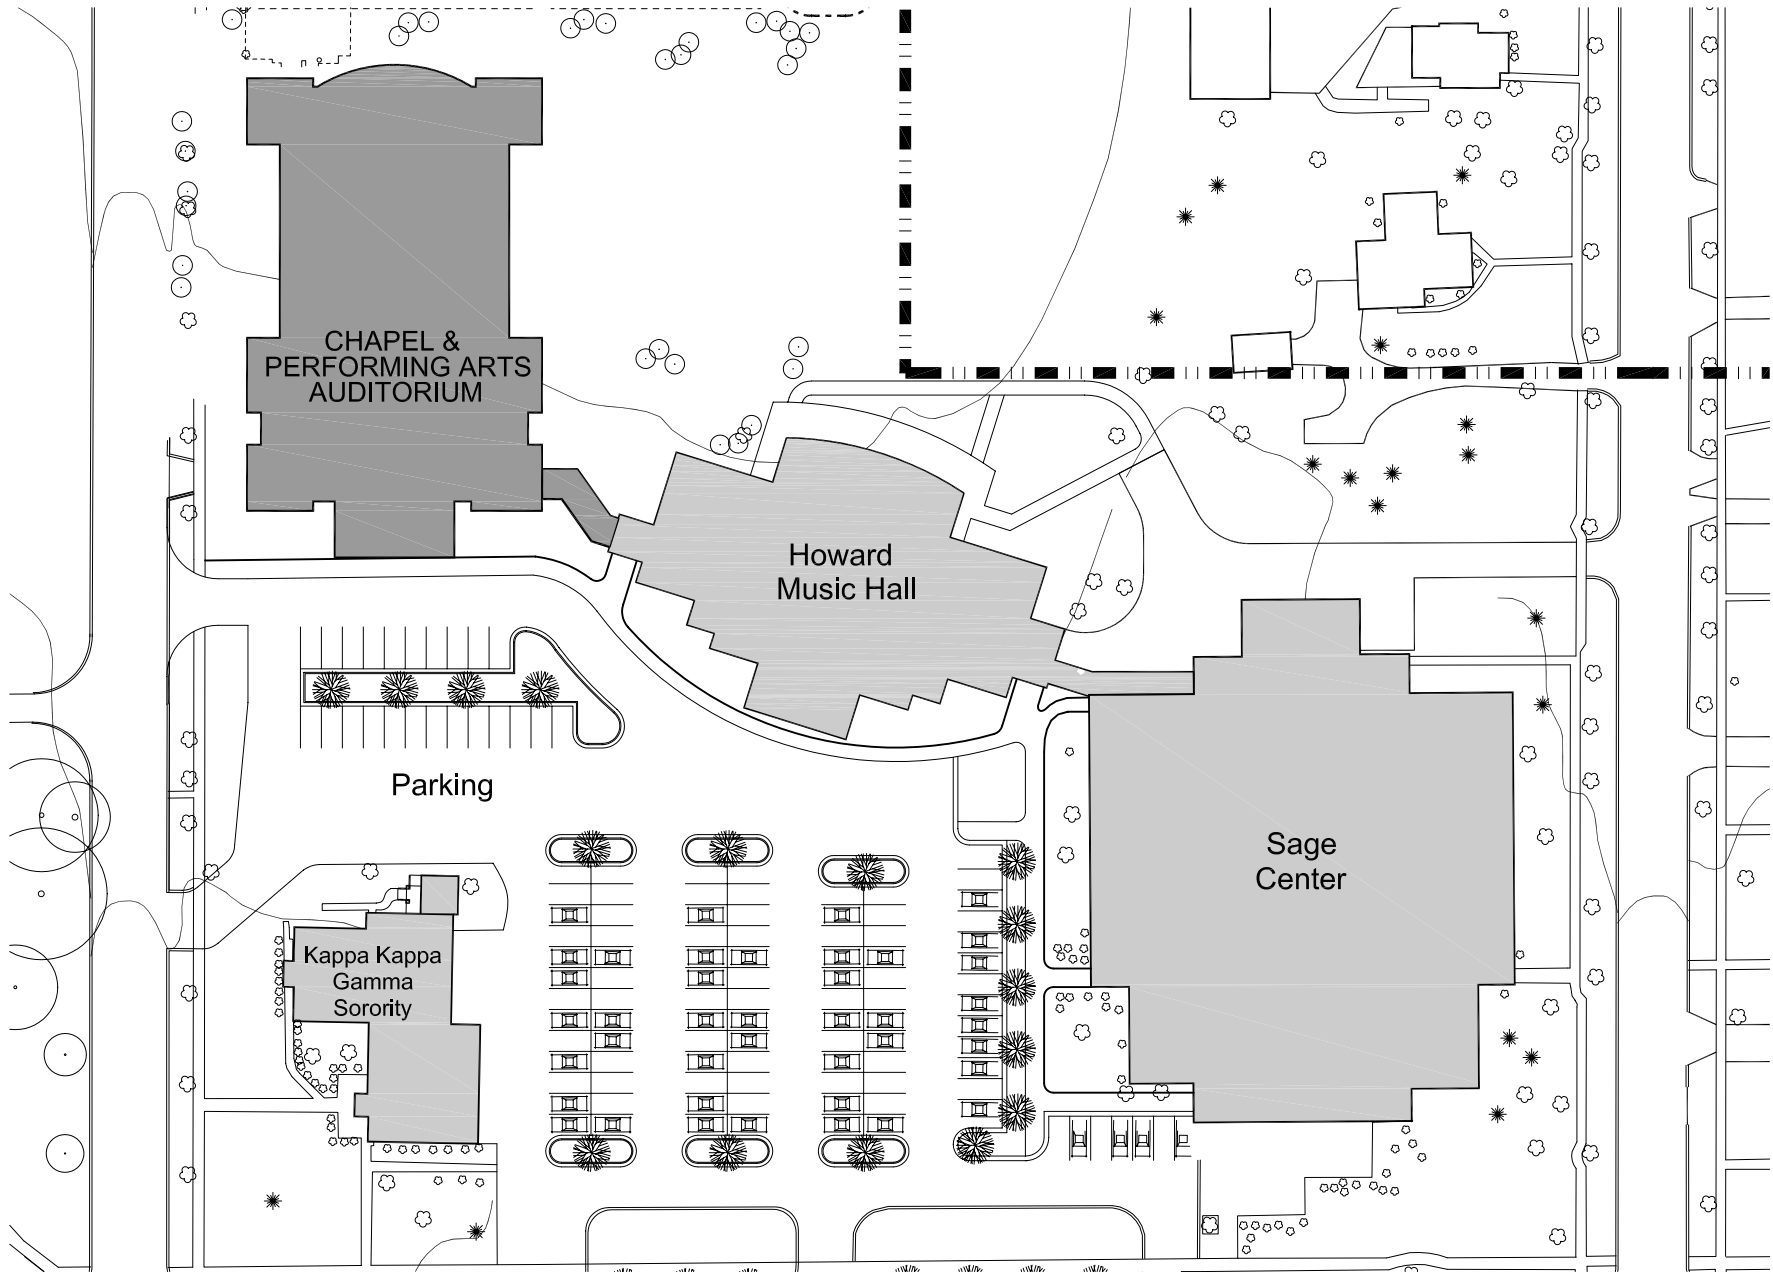

HILLSDALE COLLEGE  
FINE ARTS CAMPUS

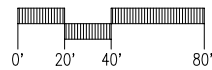


SITE PLAN  
MARCH 07, 2005






HILLSDALE COLLEGE  
CHapel & PERFORMING ARTS AUDITORIUM

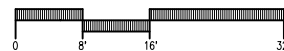


PROPOSED SOUTH ELEVATION  
MARCH 07, 2005




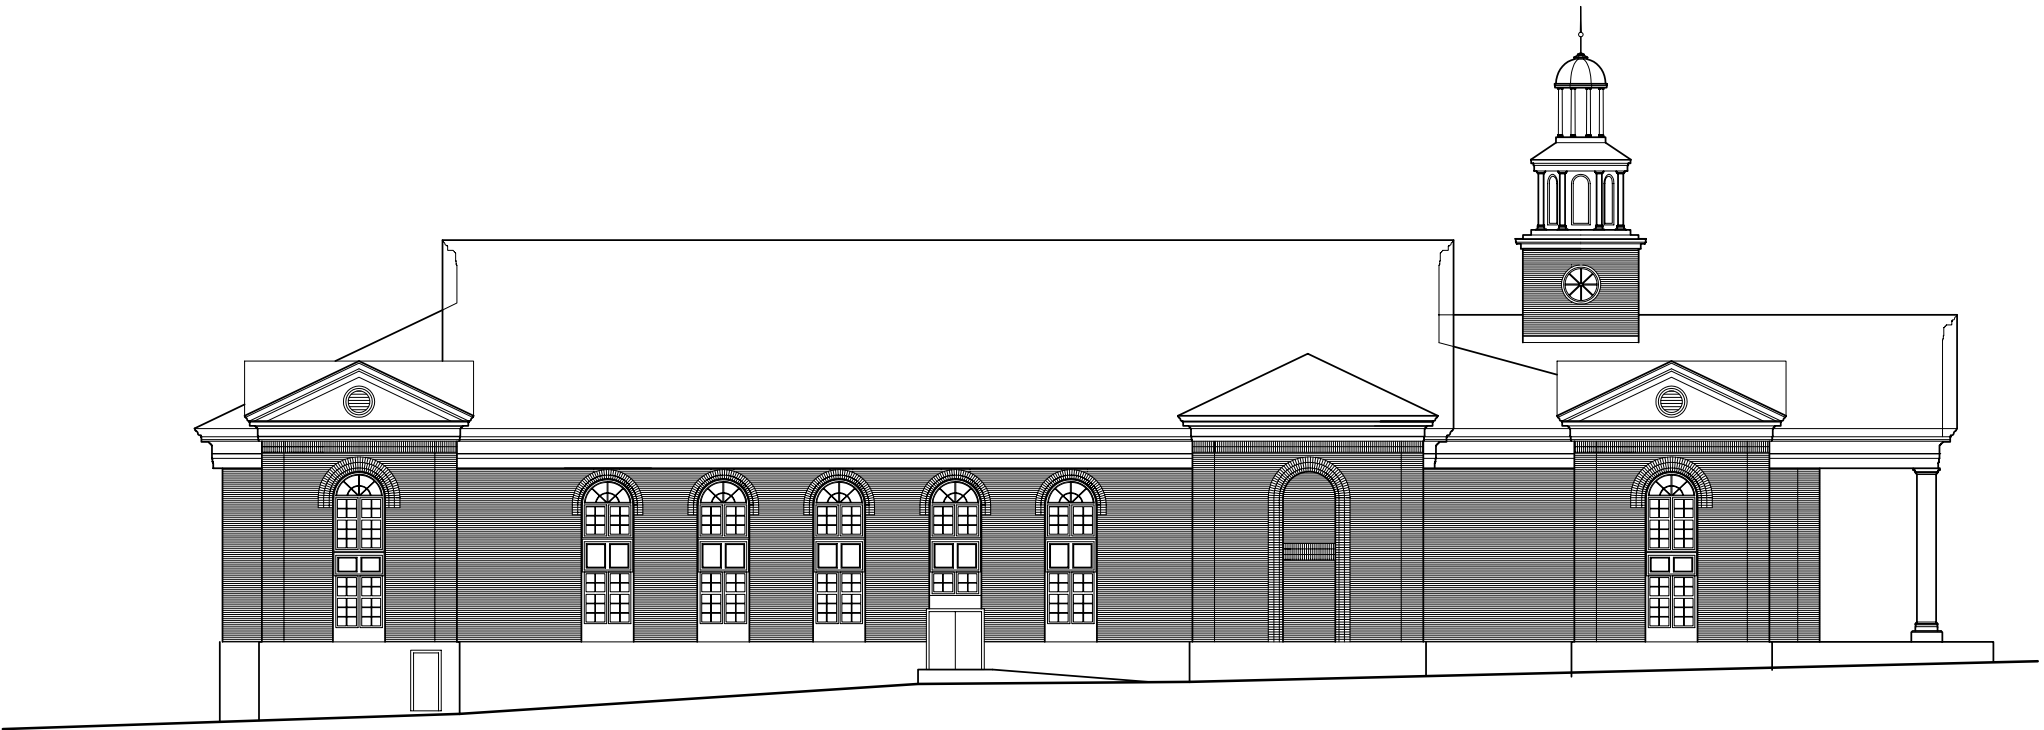



HILLSDALE COLLEGE  
CHapel & PERFORMING ARTS AUDITORIUM

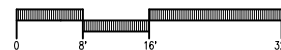

PROPOSED WEST ELEVATION  
MARCH 07, 2005



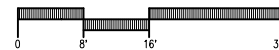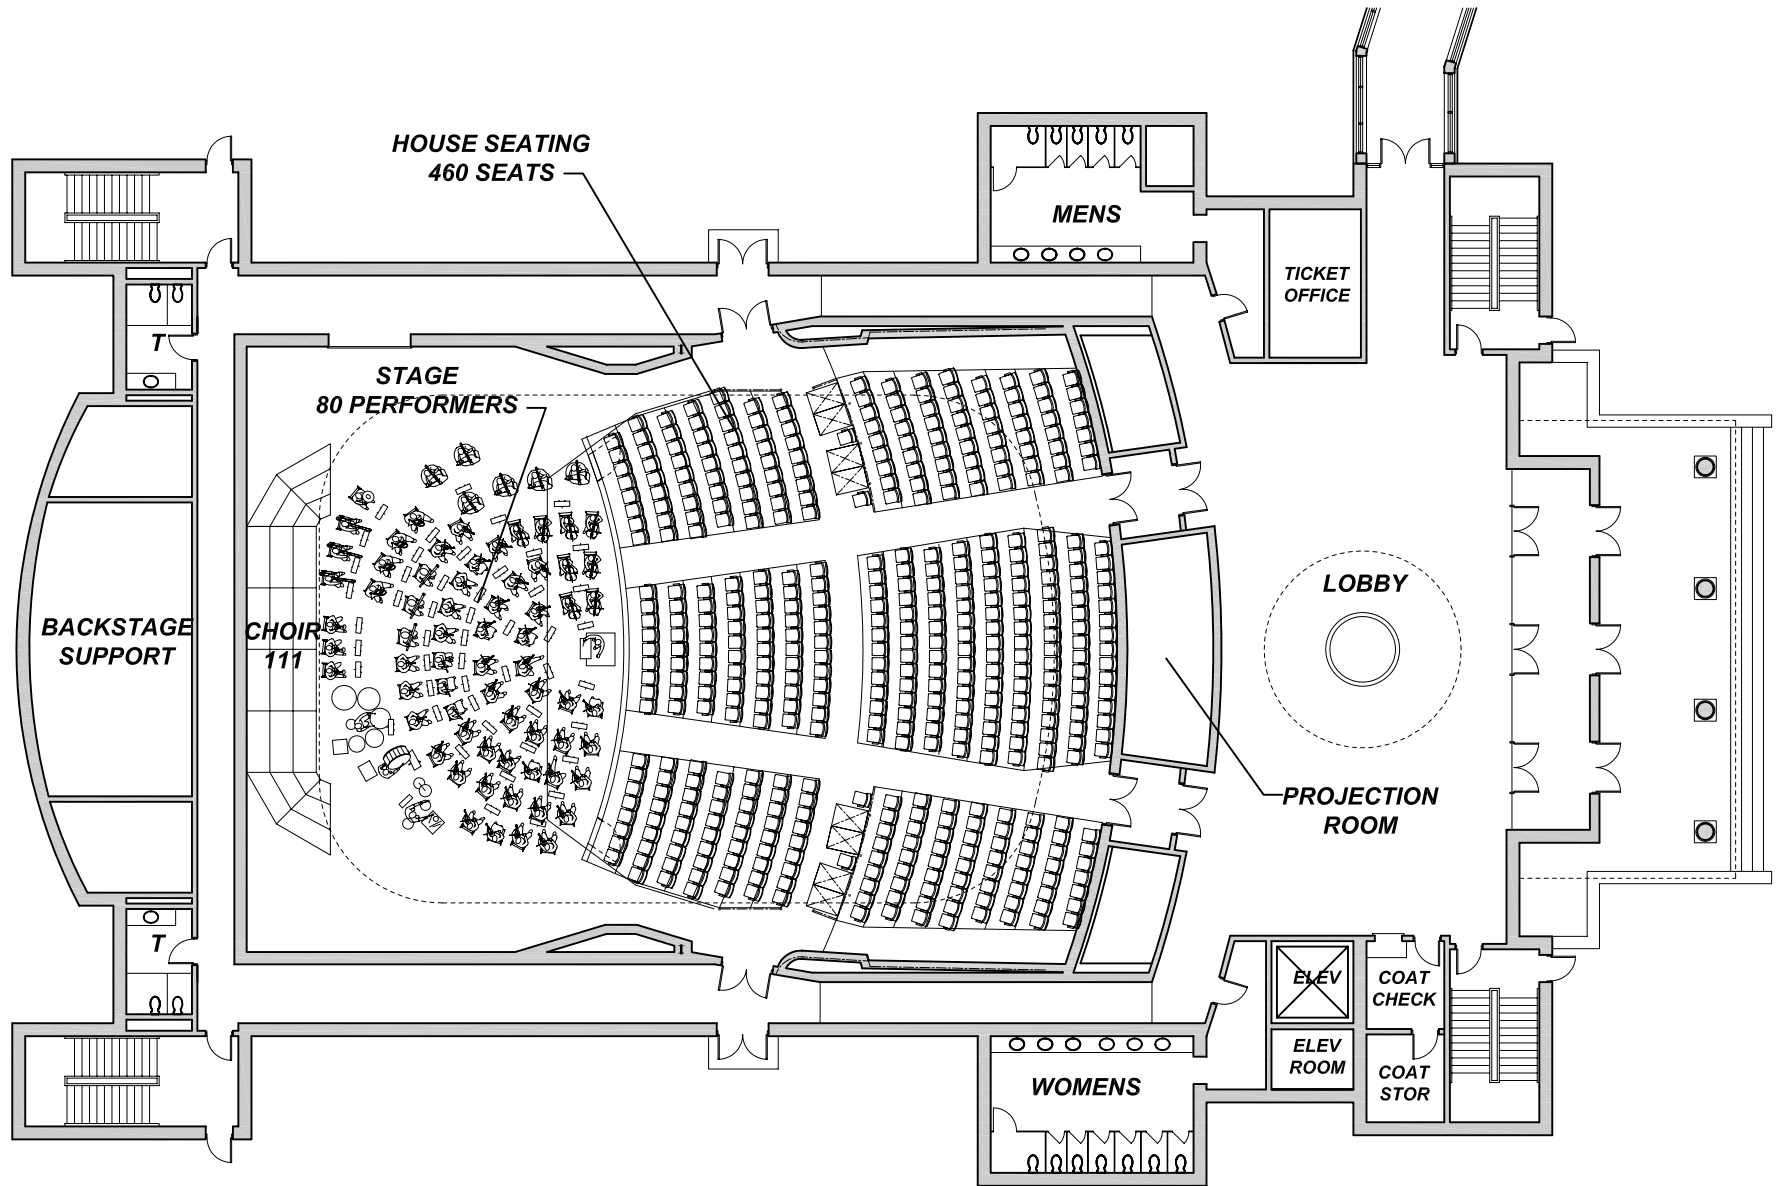

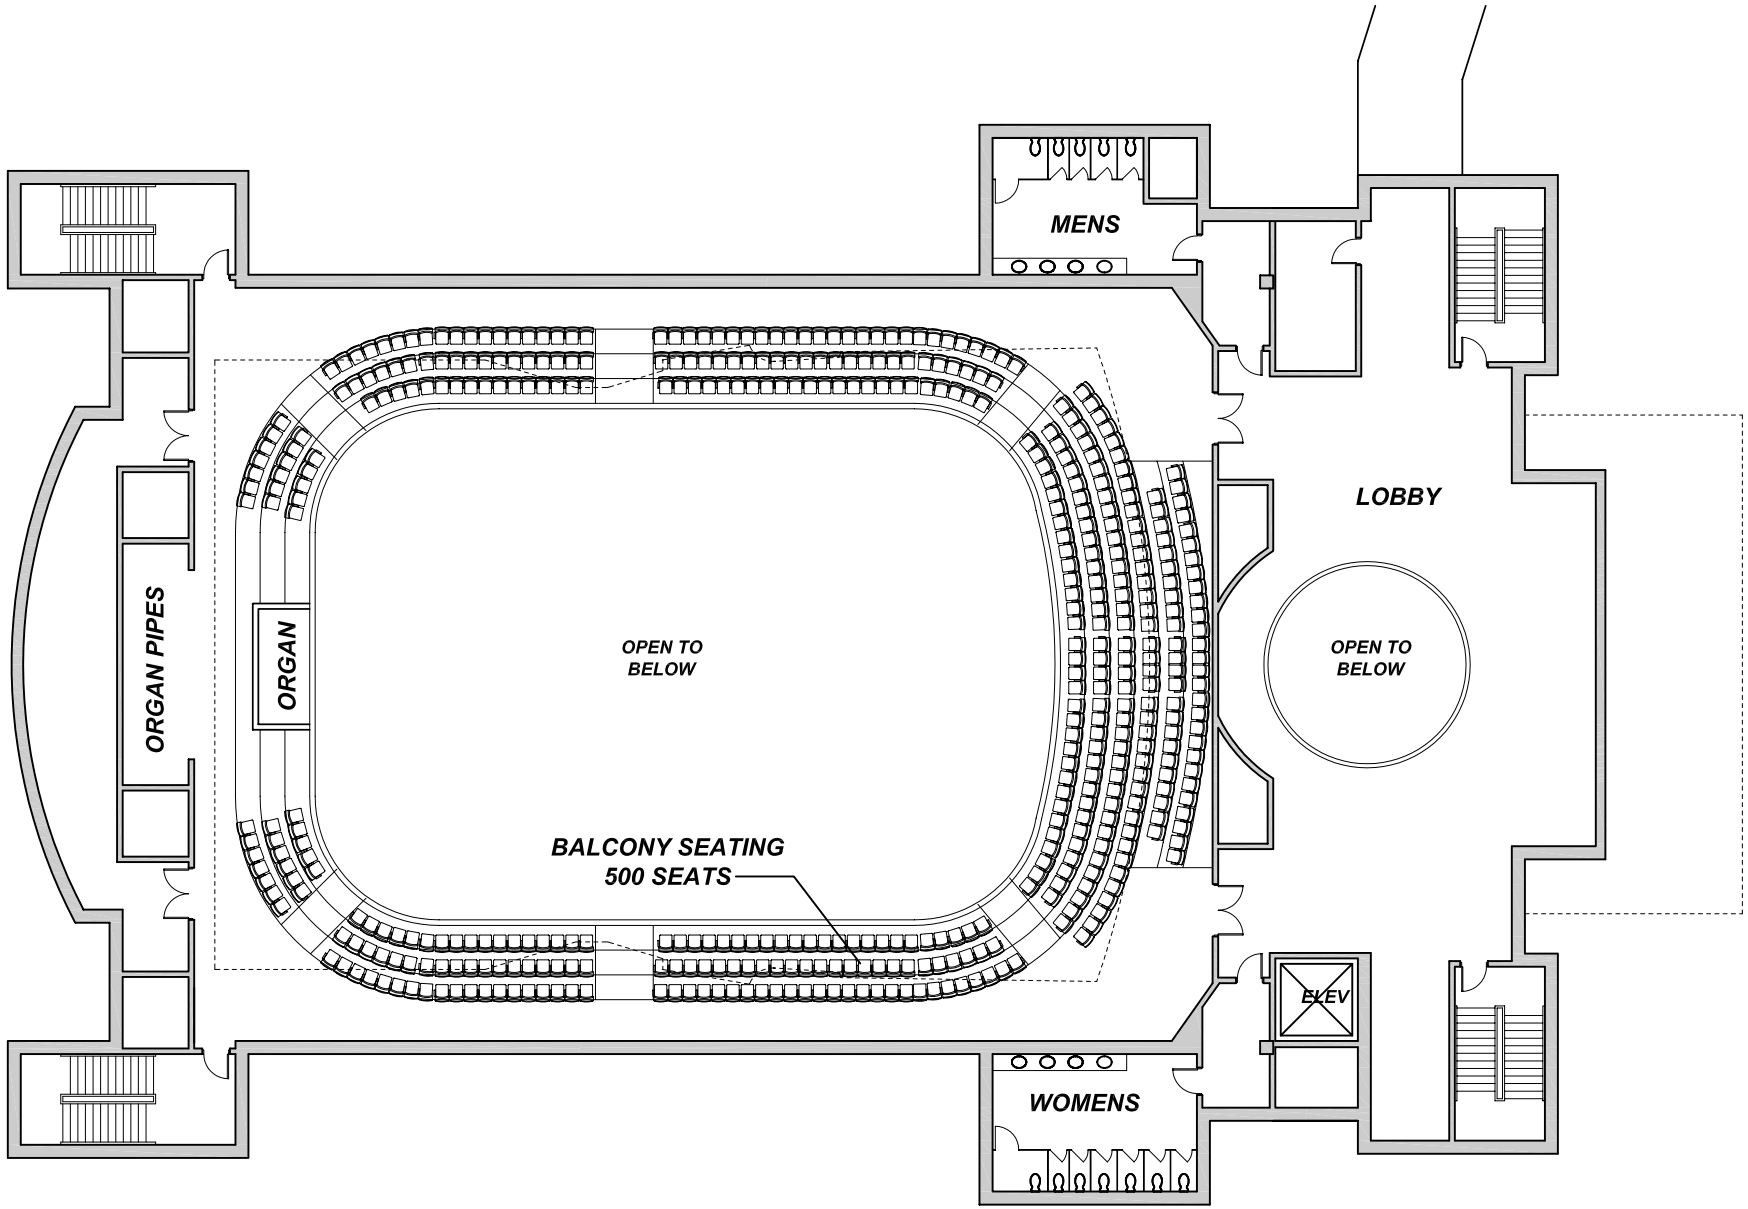

HILLSDALE COLLEGE  
 CHAPEL & PERFORMING ARTS AUDITORIUM



PROPOSED BALCONY LEVEL PLAN  
 MARCH 07, 2005



